

COLONY SERIES



**FRONT ELEVATION "C"**  
SCALE: N.T.S



**FRONT ELEVATION "B"**  
SCALE: N.T.S



**FRONT ELEVATION "A"**  
SCALE: N.T.S

NOTE: Graphic hatching is only a design depiction of materials and or a change of materials. its does not specify or intend to specify specific materials and or finishes.

Stay Connected: [villageparkhomes.com](http://villageparkhomes.com)




[in](http://www.linkedin.com) (843) 836-9700

UPDATED: 08.01.2019


This is not an offering in any state where prohibited by law, including, but not limited to New York, New Jersey, Connecticut and California. Prices may not include lot premiums, upgrades and options. Prices, promotions, incentives, features, options, amenities, floor plans, elevations, designs, materials and dimensions are subject to change without notice. Square footage and dimensions are estimated and may vary in actual construction. Community improvements and recreational features and amenities described are based upon current development plans which are subject to change and which are under no obligation to be completed. Actual position of house on lot will be determined by the site plan and plot plan. Floor plans, site plans and elevations are artist's conception and are not intended to show specific detailing. Sales and Marketing by Village Park Homes, LLC 4454 Bluffton Park Crescent Suite 101, SC 29910. (843) 836-9700




COLONY SERIES

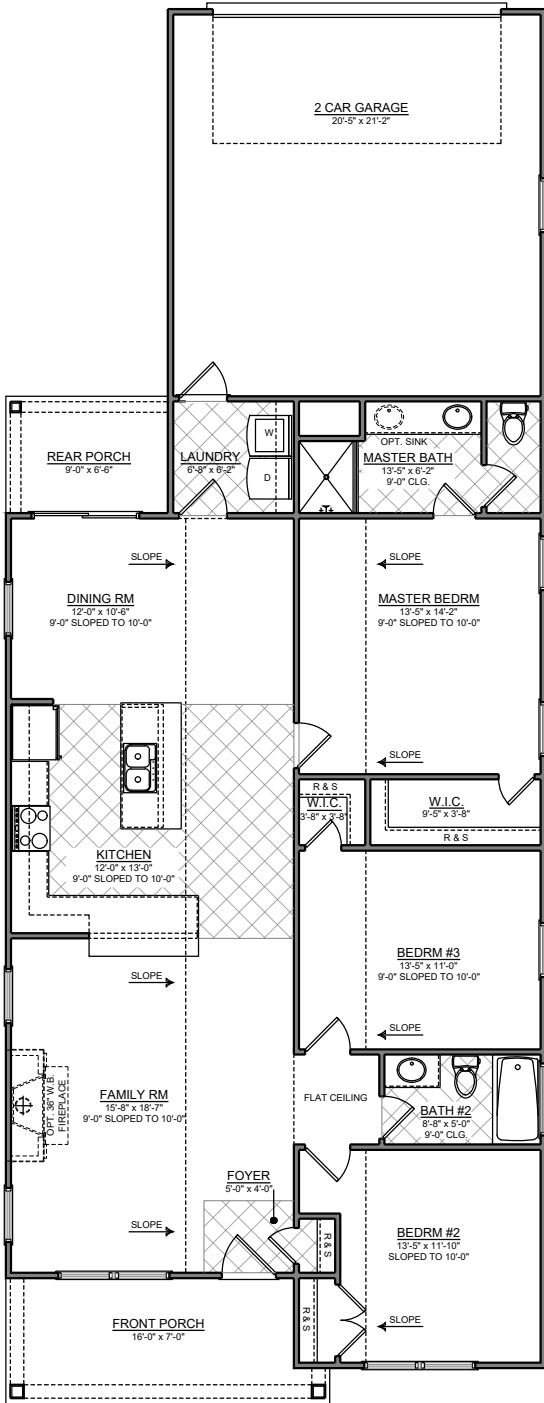

FIRST FLOOR PLAN "ATTACHED GARAGE"  
SCALE: N.T.S

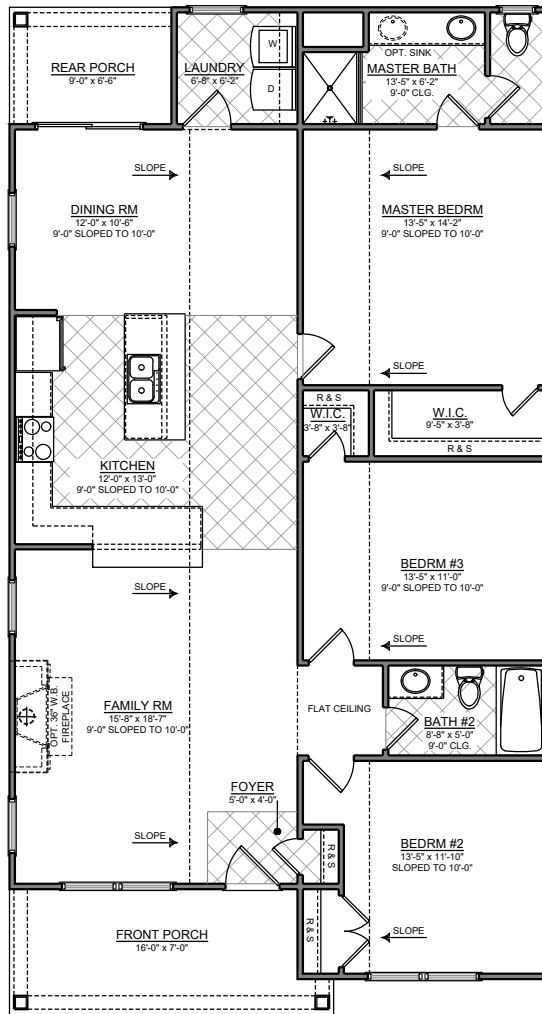

FIRST FLOOR PLAN "DETACHED GARAGE"  
SCALE: N.T.S

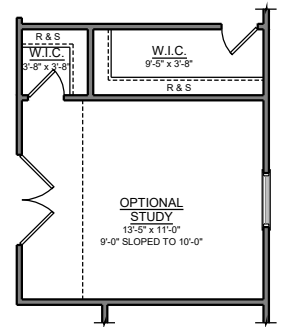

OPTIONAL STUDY  
SCALE: N.T.S

NOTE: Graphic hatching is only a design depiction of materials and or a change of materials. its does not specify or intend to specify specific materials and or finishes.

Stay Connected: [villageparkhomes.com](http://villageparkhomes.com)



(843) 836-9700

UPDATED: 08.01.2019

This is not an offering in any state where prohibited by law, including, but not limited to New York, New Jersey, Connecticut and California. Prices may not include lot premiums, upgrades and options. Prices, promotions, incentives, features, options, amenities, floor plans, elevations, designs, materials and dimensions are subject to change without notice. Square footage and dimensions are estimated and may vary in actual construction. Community improvements and recreational features and amenities described are based upon current development plans which are subject to change and which are under no obligation to be completed. Actual position of house on lot will be determined by the site plan and plot plan. Floor plans, site plans and elevations are artist's conception and are not intended to show specific detailing. Sales and Marketing by Village Park Homes, LLC 4454 Bluffton Park Crescent Suite 101, SC 29910. (843) 836-9700

